

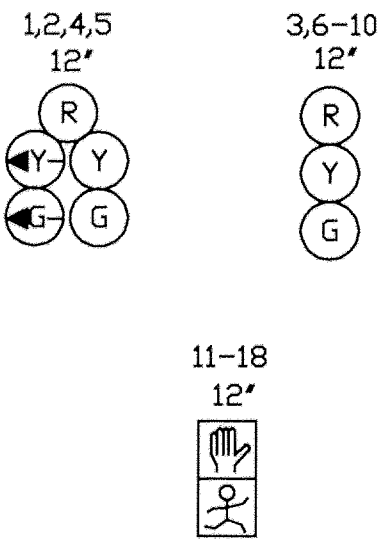
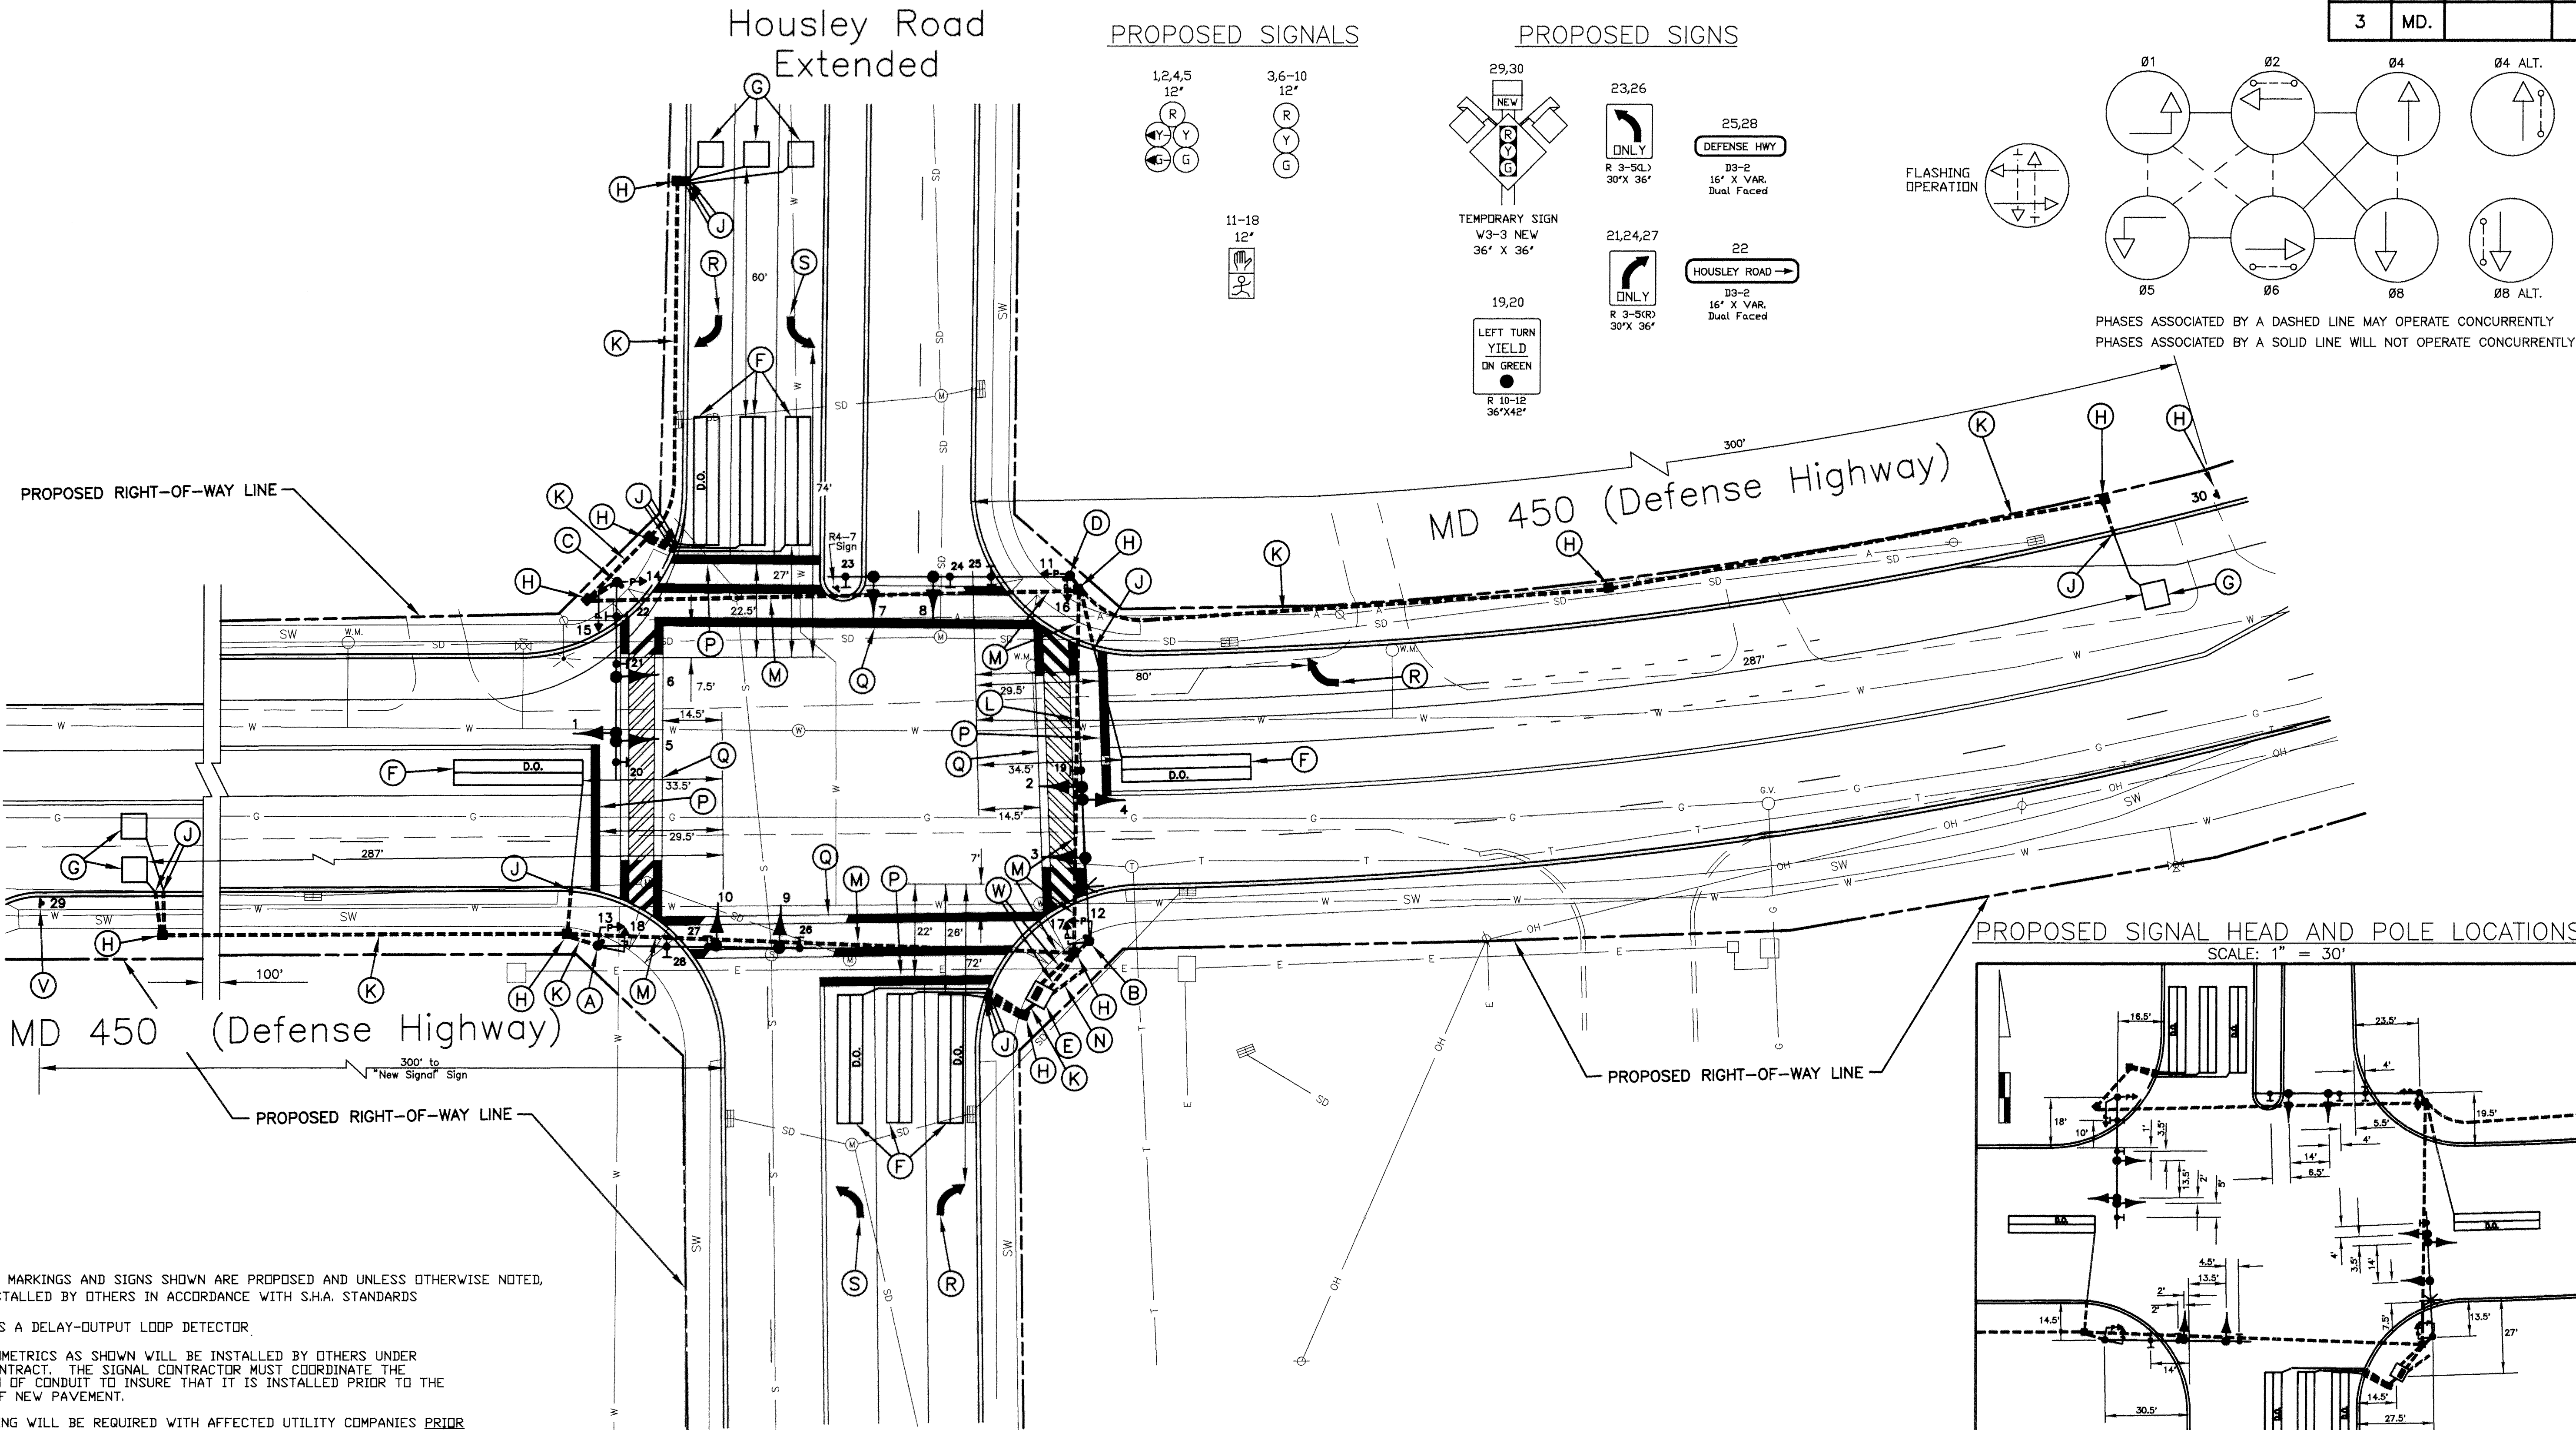


F.H.W.A. REGION NO.	STATE	FED. AID PROJ. NO.	SHEET NO.	TOTAL SHEETS
3	MD.			

PROPOSED SIGNALS

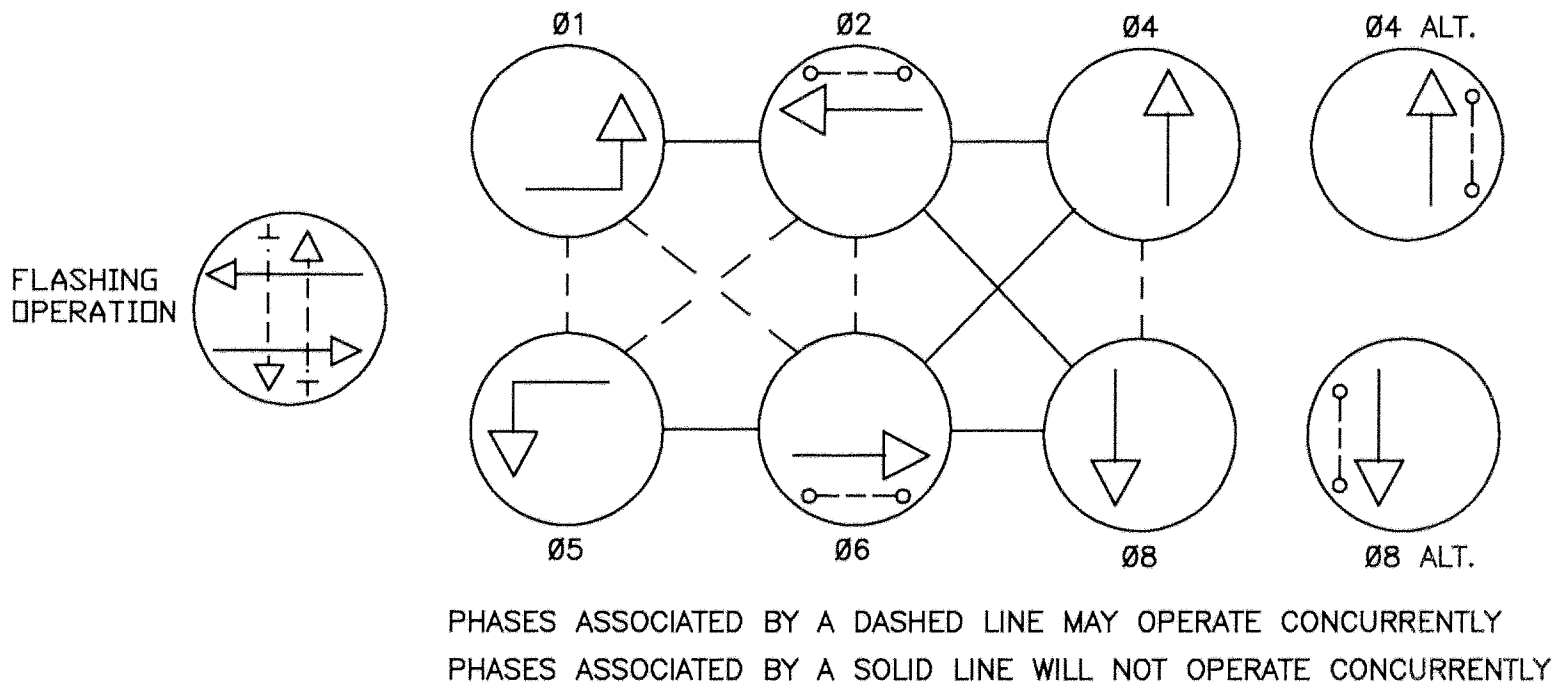

PROPOSED SIGNS

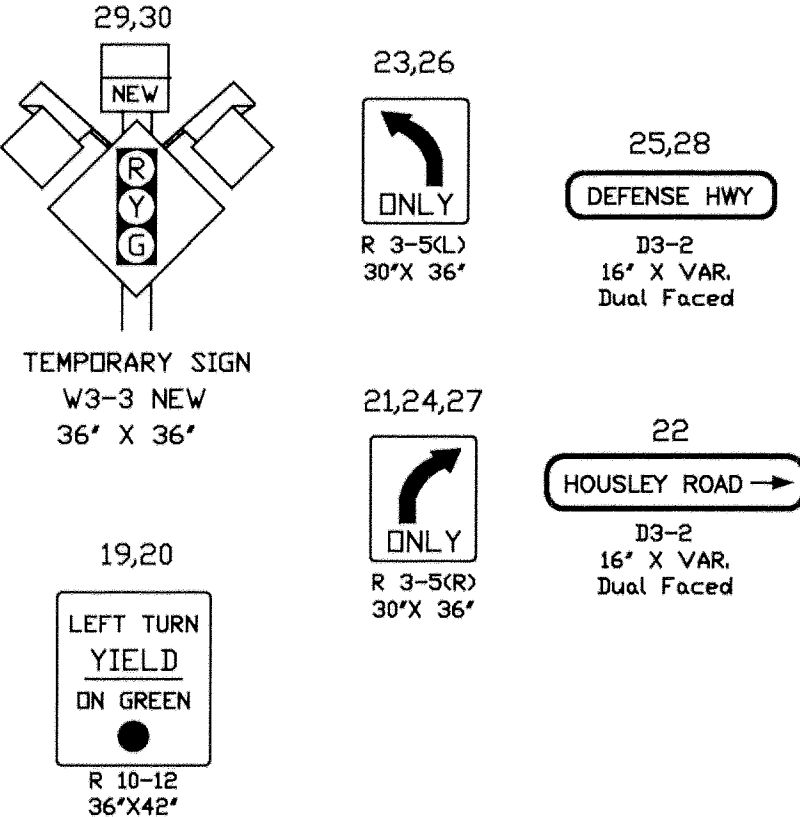

GENERAL NOTES


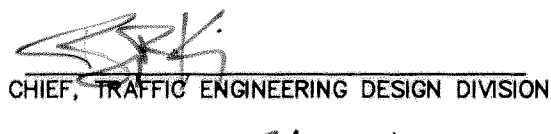

1. ALL PAVEMENT MARKINGS AND SIGNS SHOWN ARE PROPOSED AND UNLESS OTHERWISE NOTED, ARE TO BE INSTALLED BY OTHERS IN ACCORDANCE WITH S.H.A. STANDARDS
2. "D.O." INDICATES A DELAY-OUTPUT LOOP DETECTOR.
3. PROPOSED GEOMETRICS AS SHOWN WILL BE INSTALLED BY OTHERS UNDER SEPARATE CONTRACT. THE SIGNAL CONTRACTOR MUST COORDINATE THE INSTALLATION OF CONDUIT TO INSURE THAT IT IS INSTALLED PRIOR TO THE PLACEMENT OF NEW PAVEMENT.
4. A FIELD MEETING WILL BE REQUIRED WITH AFFECTED UTILITY COMPANIES PRIOR TO THE INSTALLATION OF ANY POLE BASE TO INSURE MINIMUM CLEARANCES CAN BE ACHIEVED.
5. THIS PLAN IS TO BE CONSIDERED VOID 6 MONTHS AFTER DATE OF APPROVAL.

UNDERGROUND UTILITIES

AERIAL	_____	A
ELECTRIC	_____	E
TELEPHONE	_____	T
GAS	_____	G
SEWER	_____	S
WATER	_____	W
CABLE TV	_____	TV

**TRAFFIC CONCEPTS, INC.**

Brightview Business Center  
8258 Veterans Highway  
Suite 19B  
Millersville, MD 21108  
(410) 987-0427

REVISIONS	APPROVALS
	 CHIEF, SIGNAL DESIGN SECTION
	ASST. DISTRICT ENGINEER, TRAFFIC
	 CHIEF, TRAFFIC ENGINEERING DESIGN DIVISION
	 DIRECTOR, OFFICE OF TRAFFIC & SAFETY

MARYLAND DEPARTMENT OF TRANSPORTATION STATE HIGHWAY ADMINISTRATION - OFFICE OF TRAFFIC & SAFETY TRAFFIC ENGINEERING DESIGN DIVISION			
DRAWN BY: J. Hohman (CADD)		TRAFFIC SIGNAL PLAN	
DES. BY: K. Schmid		MD 450 (Defense Highway) @ Housley Road Ext.	
CHK. BY: K. Schmid		LOG MILE NO. 02045008.65 COUNTY: Anne Arundel	
DATE: Sept., 1995		TS/FILE NO. TS 3550	
SCALE: 1"=20'		S.H.A. NO. BW 808-802-512	